




THIS IS A CAD DRG. DO NOT CHANGE BY HAND !		DRG. No: 9003-1	TITLE: GENERAL ARRANGEMENT
ISSUE No.	REMARKS		DATE

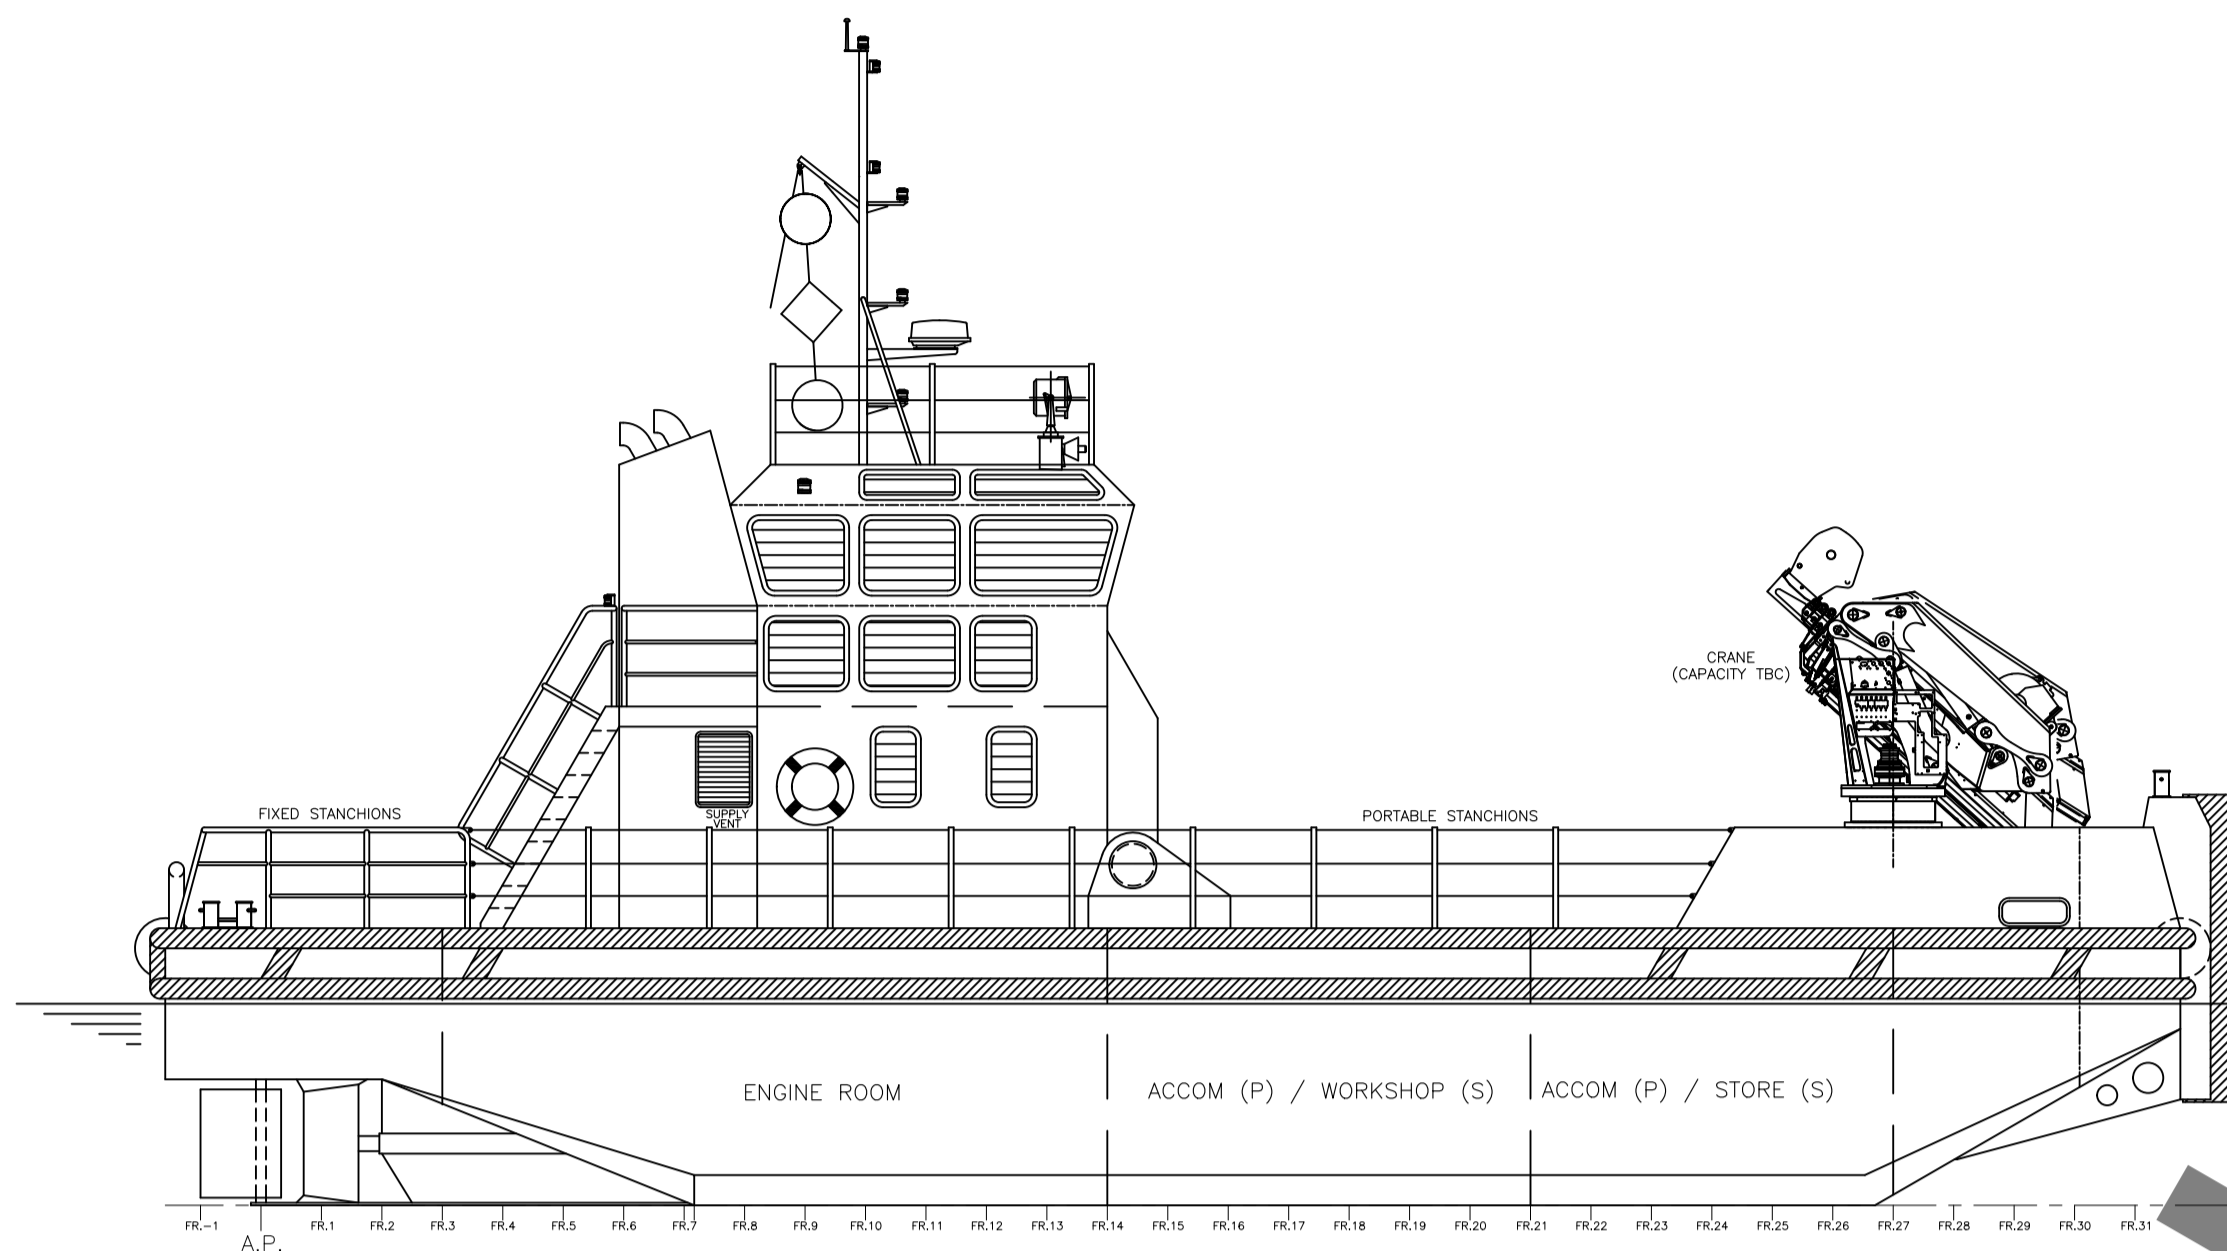


PROFILE

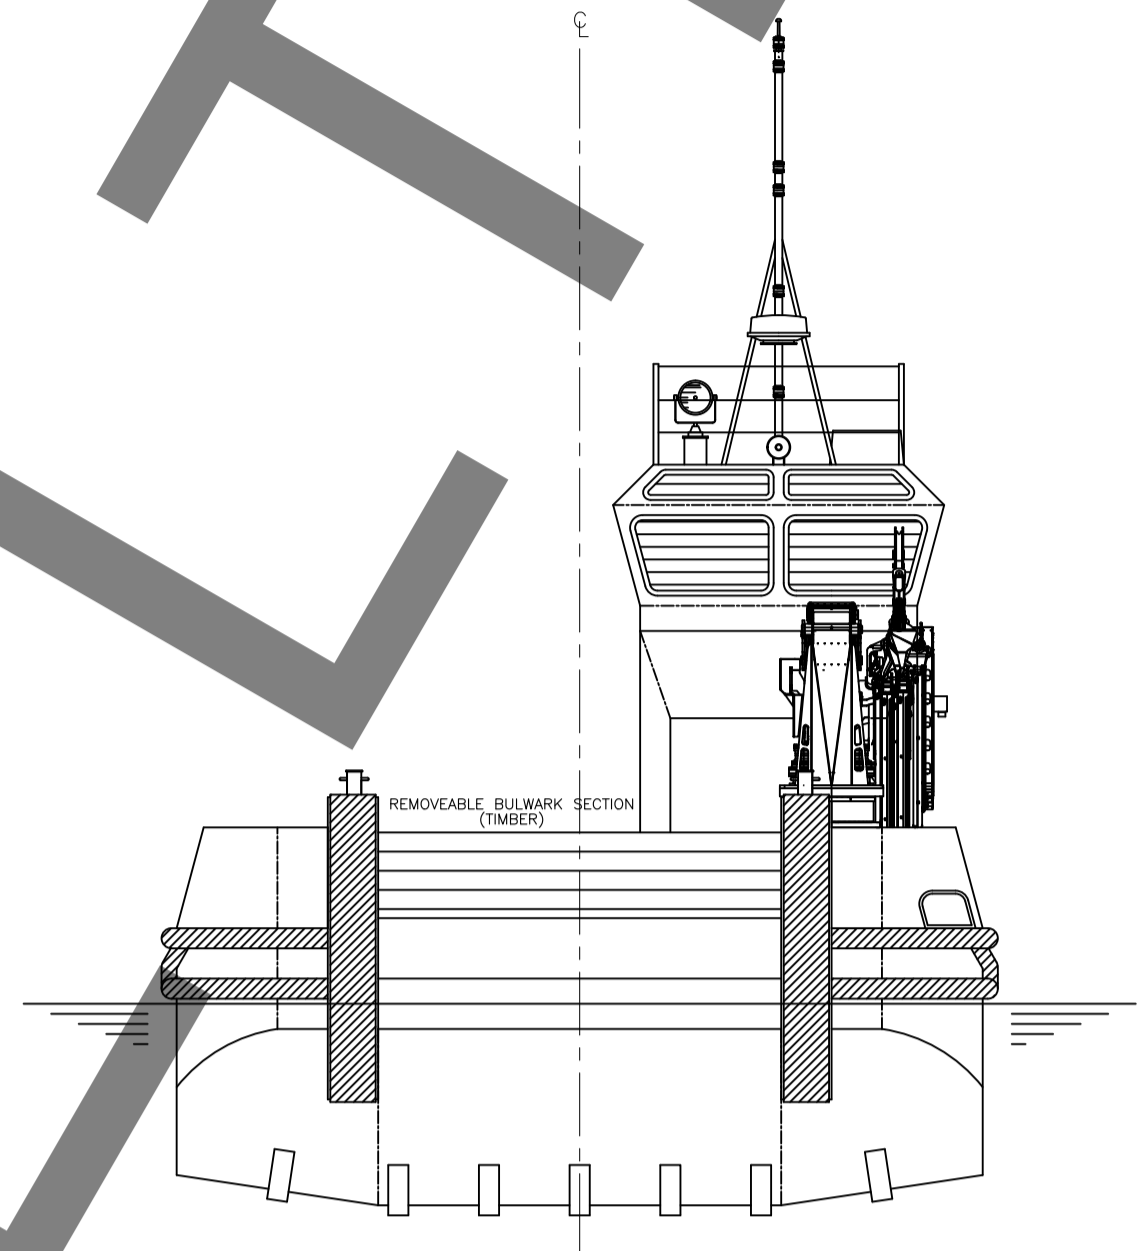


BODY PLAN

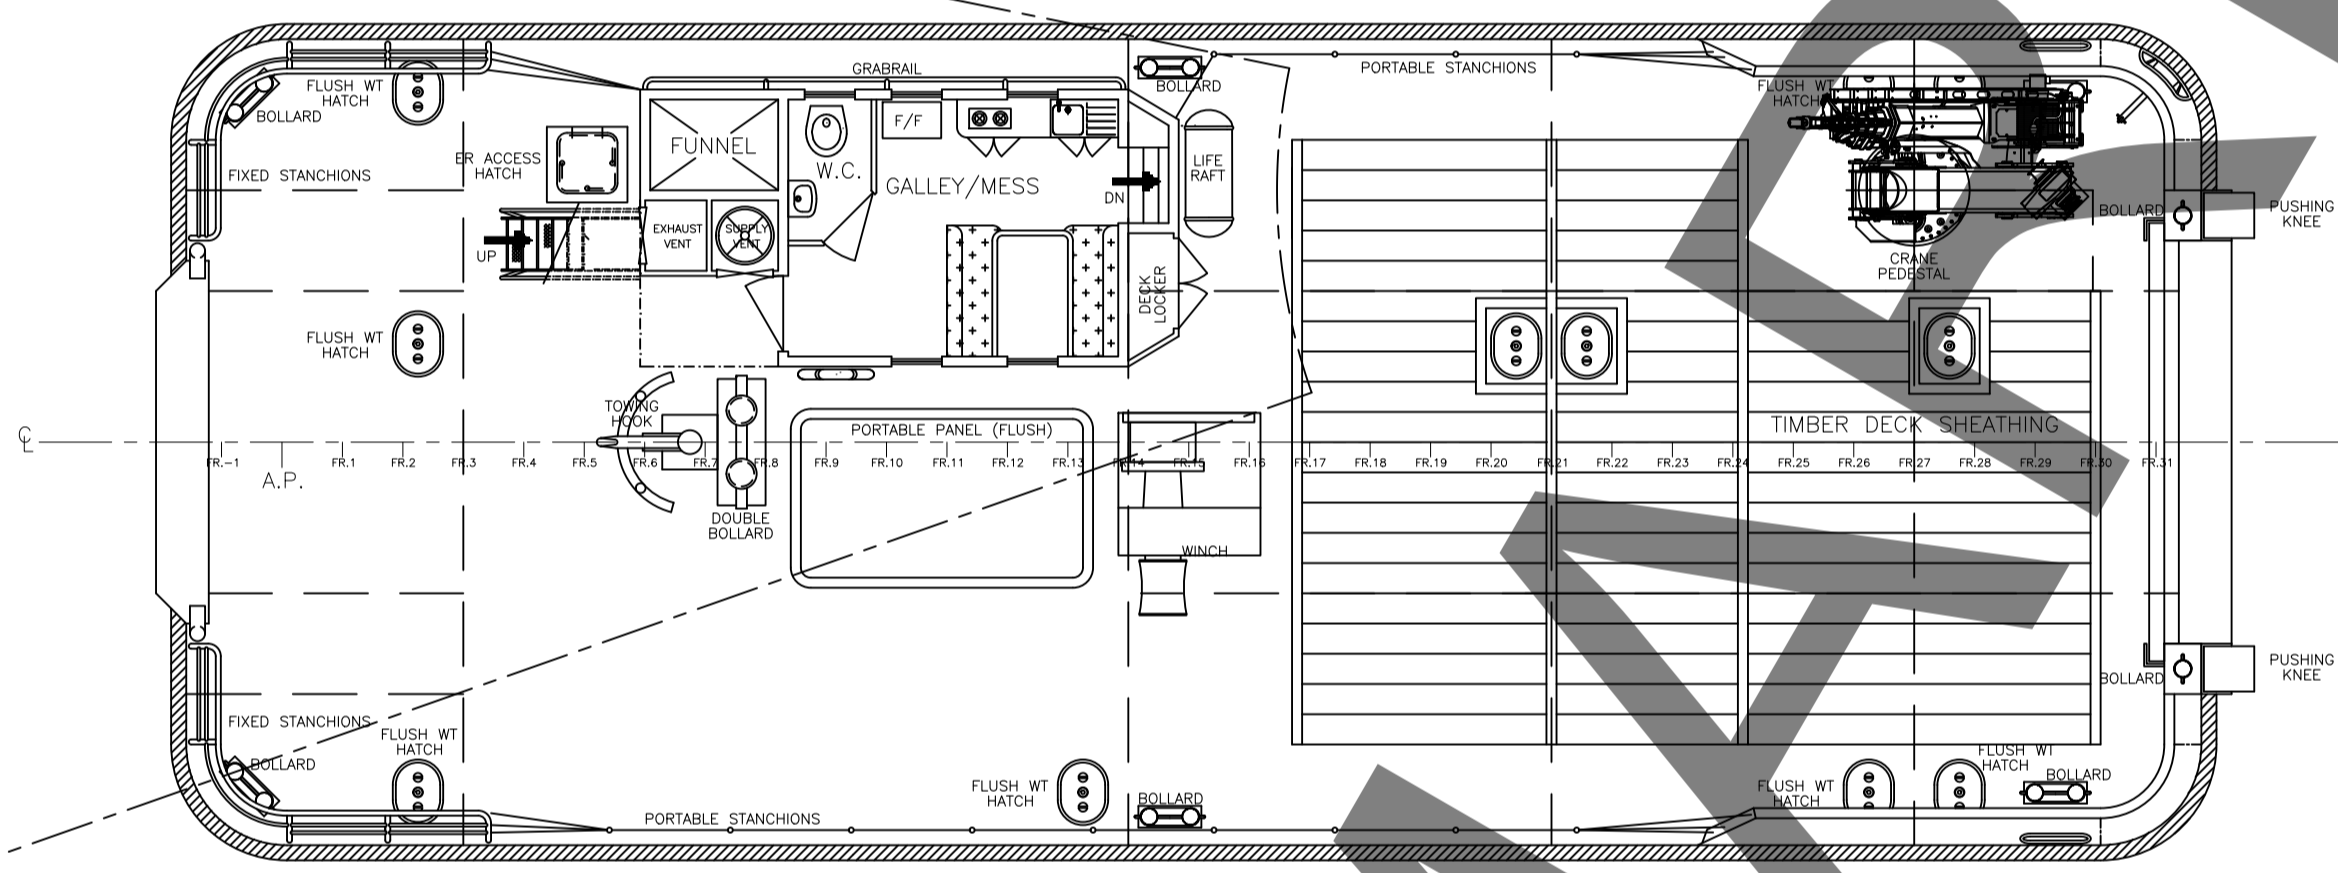

PLAN ON MAIN DECK

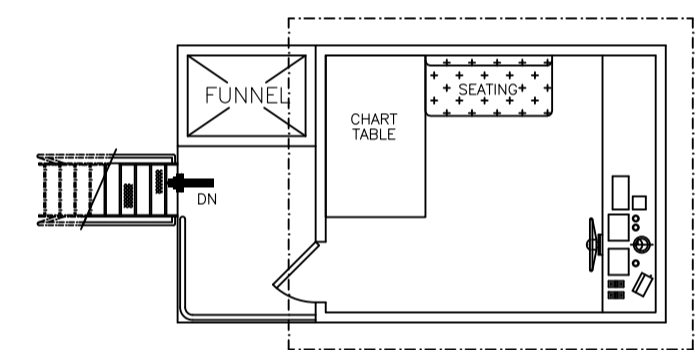

WHEELHOUSE

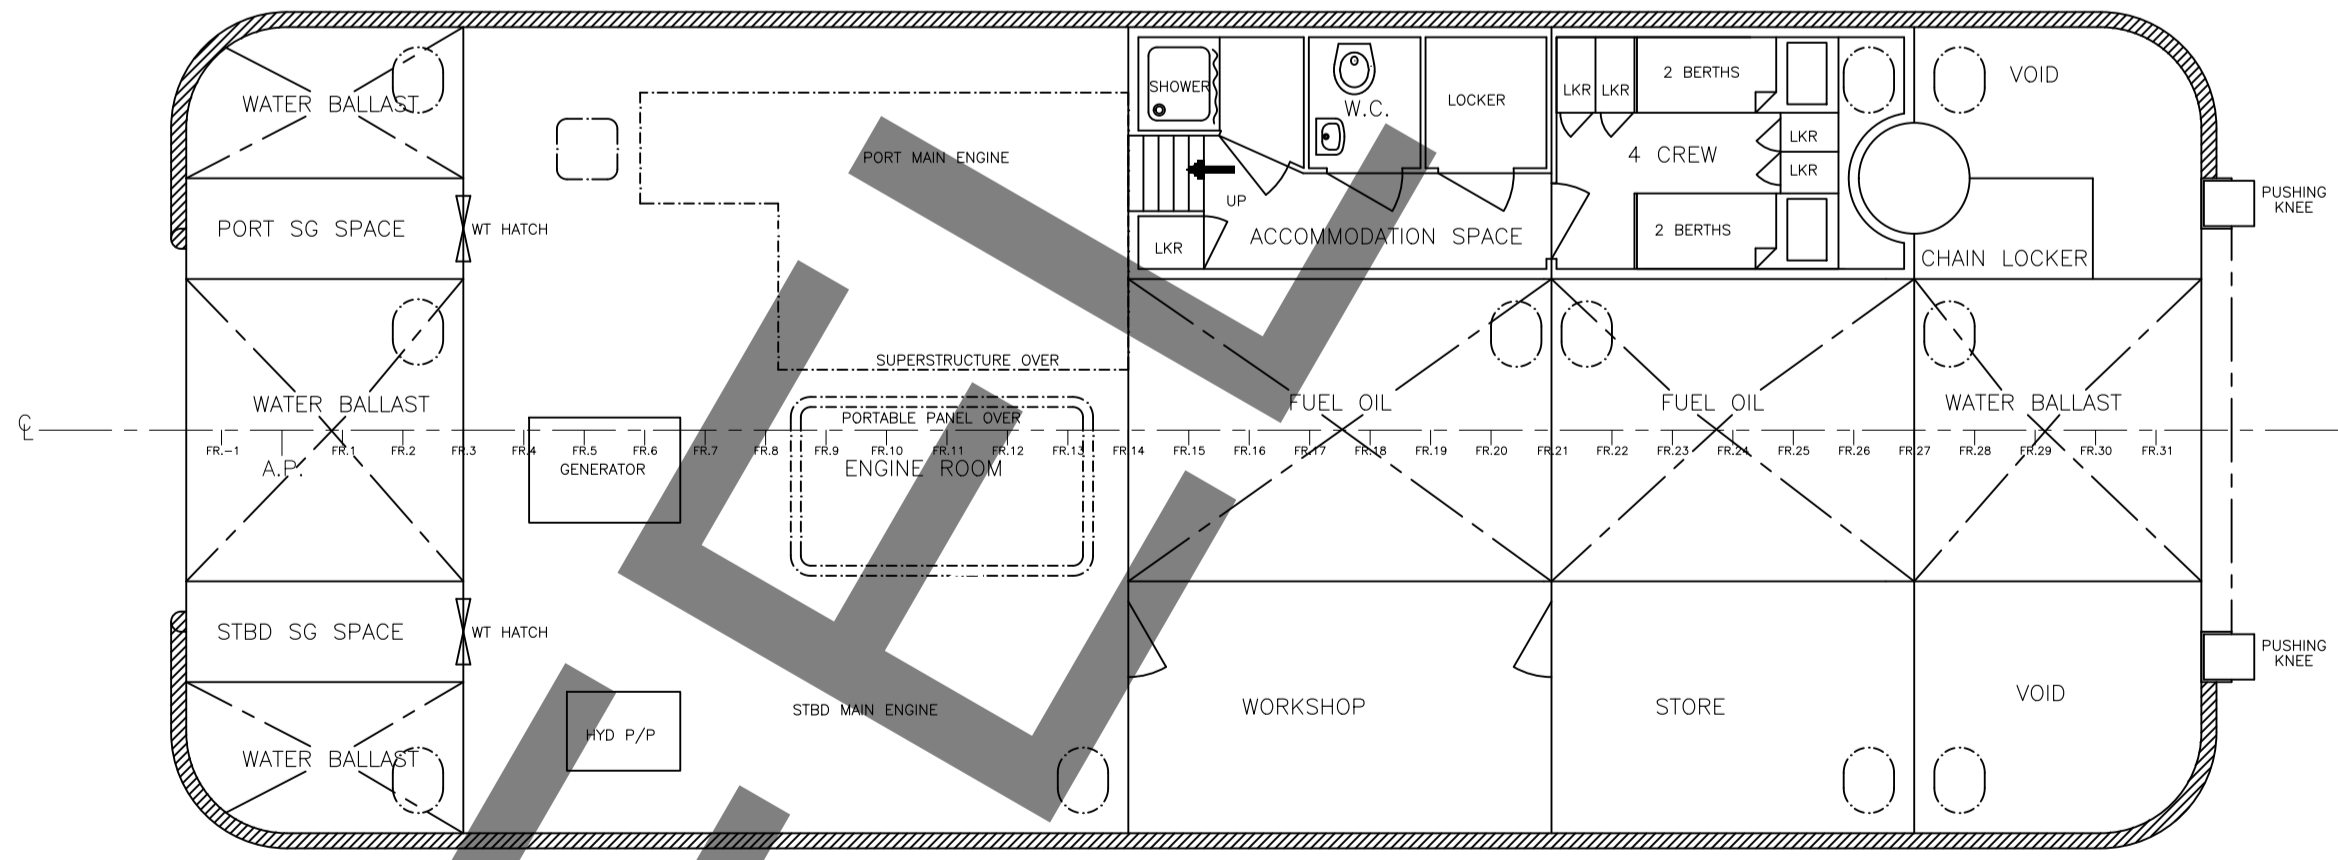

PLAN BELOW MAIN DECK

- GENERAL PARTICULARS:
- LOA : 20.83 metres
 - LWL : 20.00 metres
 - Bmld : 8.00 metres
 - Dmld : 2.75 metres
 - DRAFT : 2.00 metres
 - DISPL. : 260 tonnes
 - ENGINES (TYP.) : 2 x 500 bhp

KEEL MARINE Ltd
MARINE CONSULTANTS, DESIGNERS AND SURVEYORS

RIDGEWAY OFFICE PARK
UNITS 6-8, BEDFORD RD
PETERSFIELD, GU32 3JF
UNITED KINGDOM
FAX: +44 (0) 1730 269361

PROJECT :	20m GENERAL PURPOSE WORKBOAT	TITLE :	GENERAL ARRANGEMENT
-----------	------------------------------	---------	---------------------

DRN BY: SM	DATE: 26/07/12	SCALE:	SIZE:	DRG. No:-
CHK BY:	DATE:	1:75	A1	9003-1
APP BY:	DATE:			ISSUE: PRELIMINARY

THIS DRAWING IS THE PROPERTY OF KEEL MARINE LTD AND MUST NOT BE USED, REPRODUCED OR DISTRIBUTED TO ANY THIRD PARTY WITHOUT THE WRITTEN CONSENT OF KEEL MARINE LTD.