

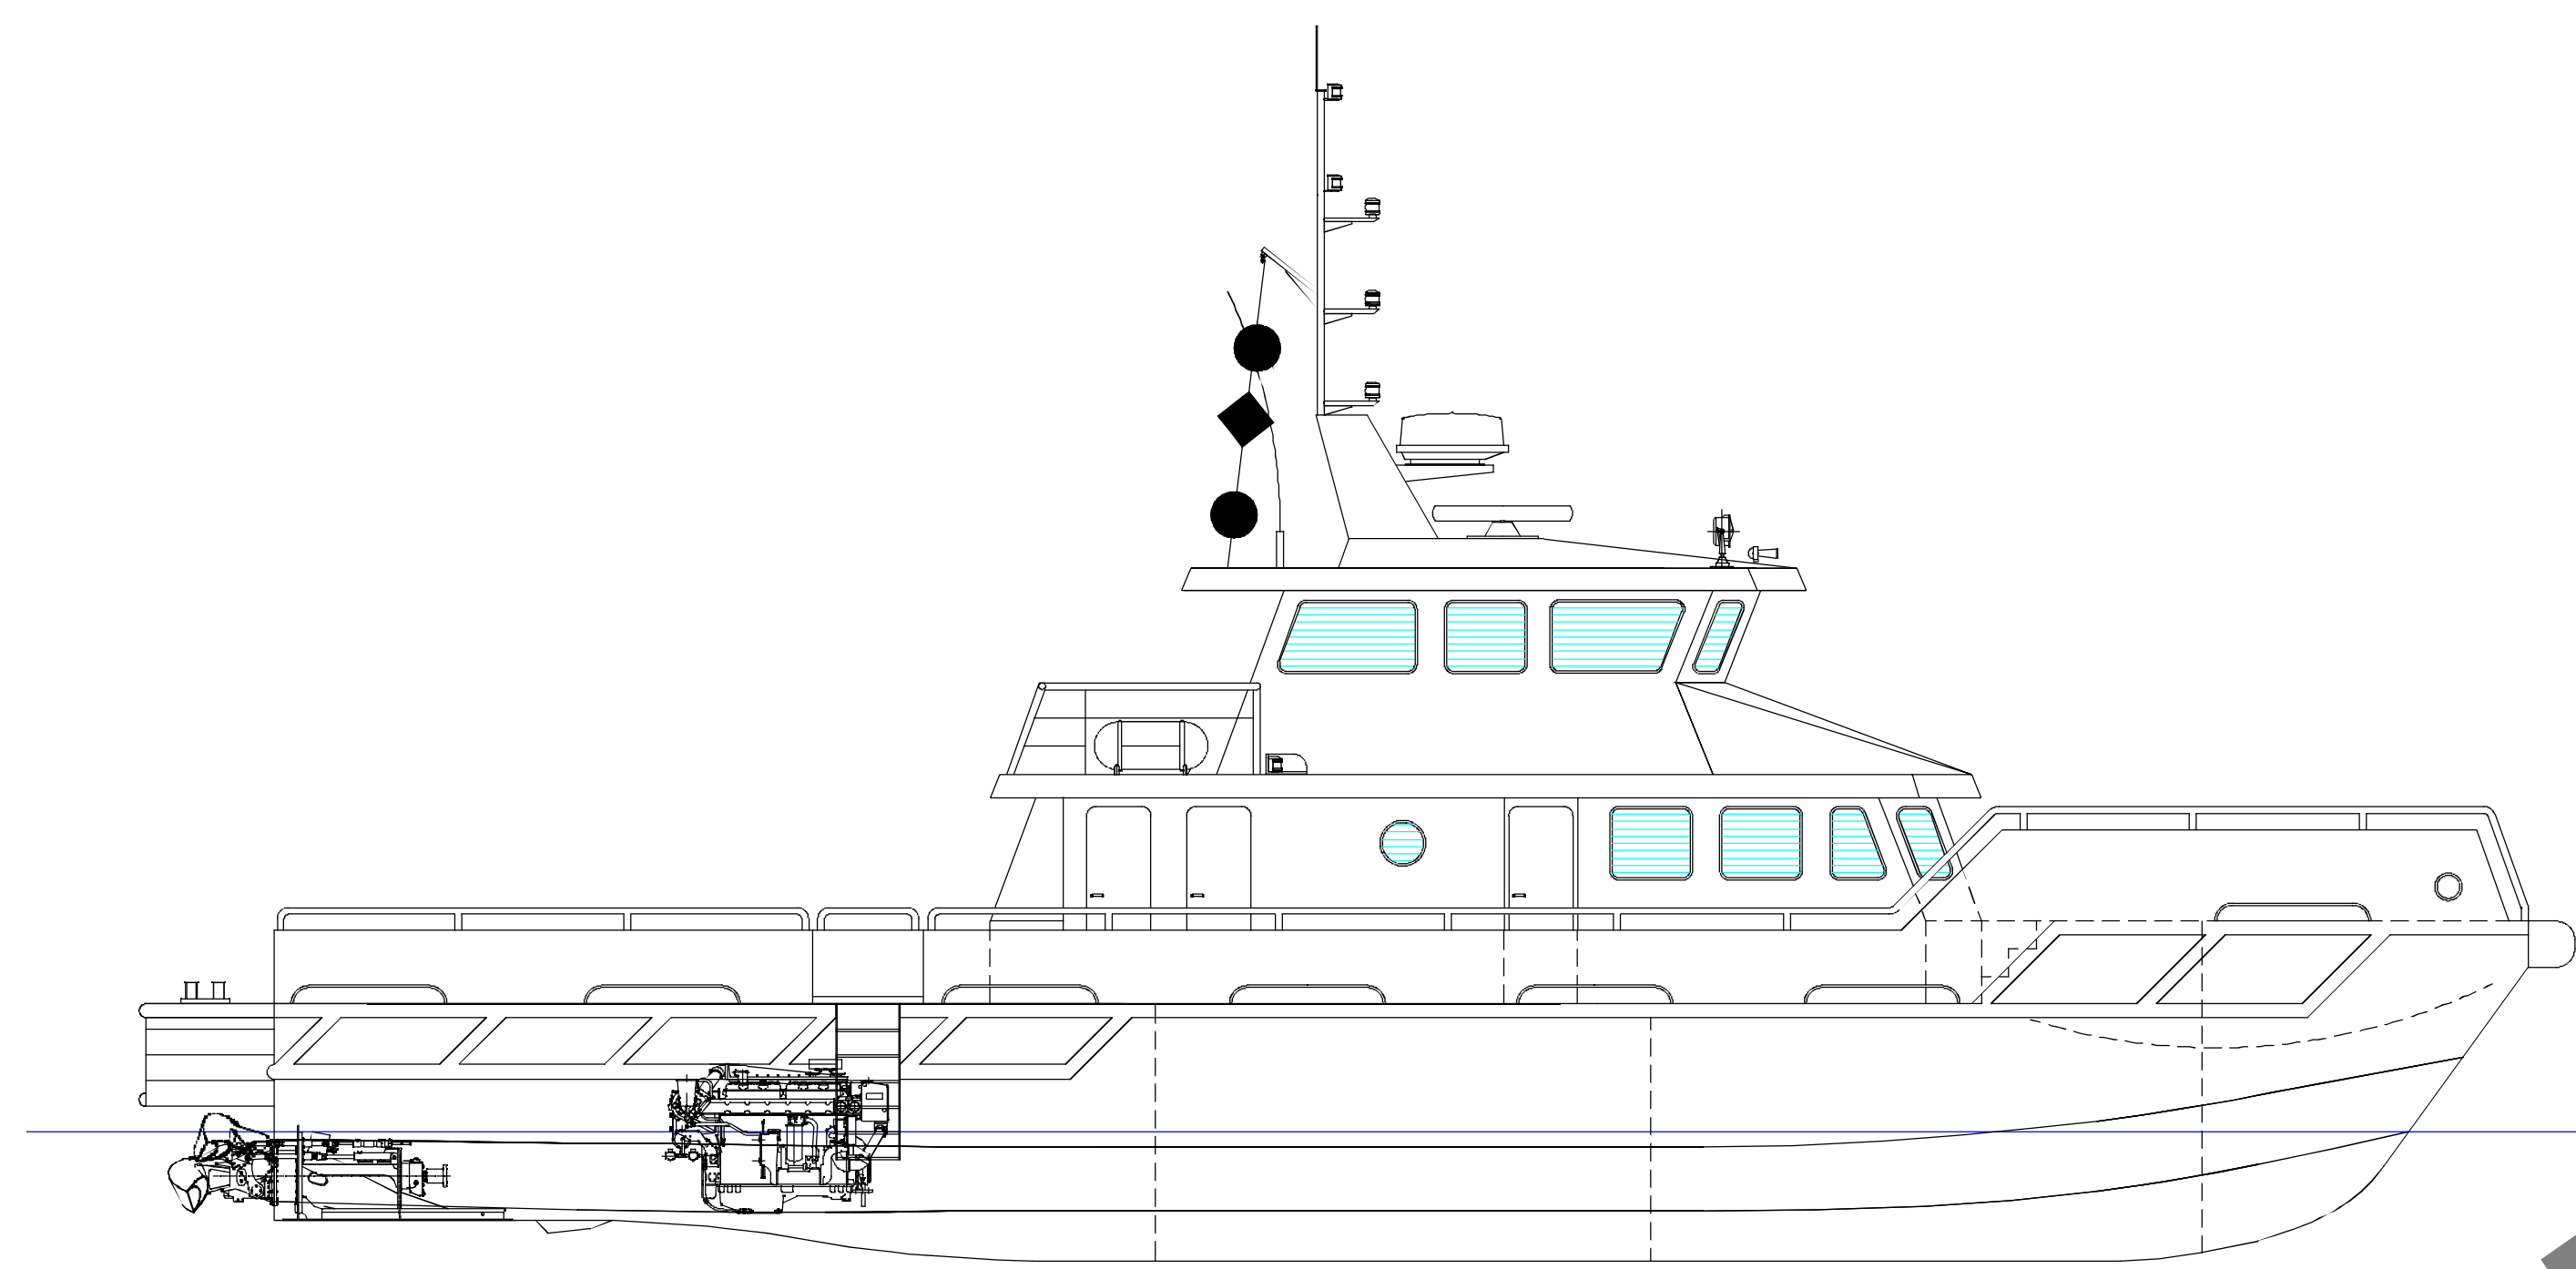


THIS IS A CAD DRG. DO NOT CHANGE BY HAND!		DRG. No:	TITLE:
ISSUE No.	REMARKS		DATE

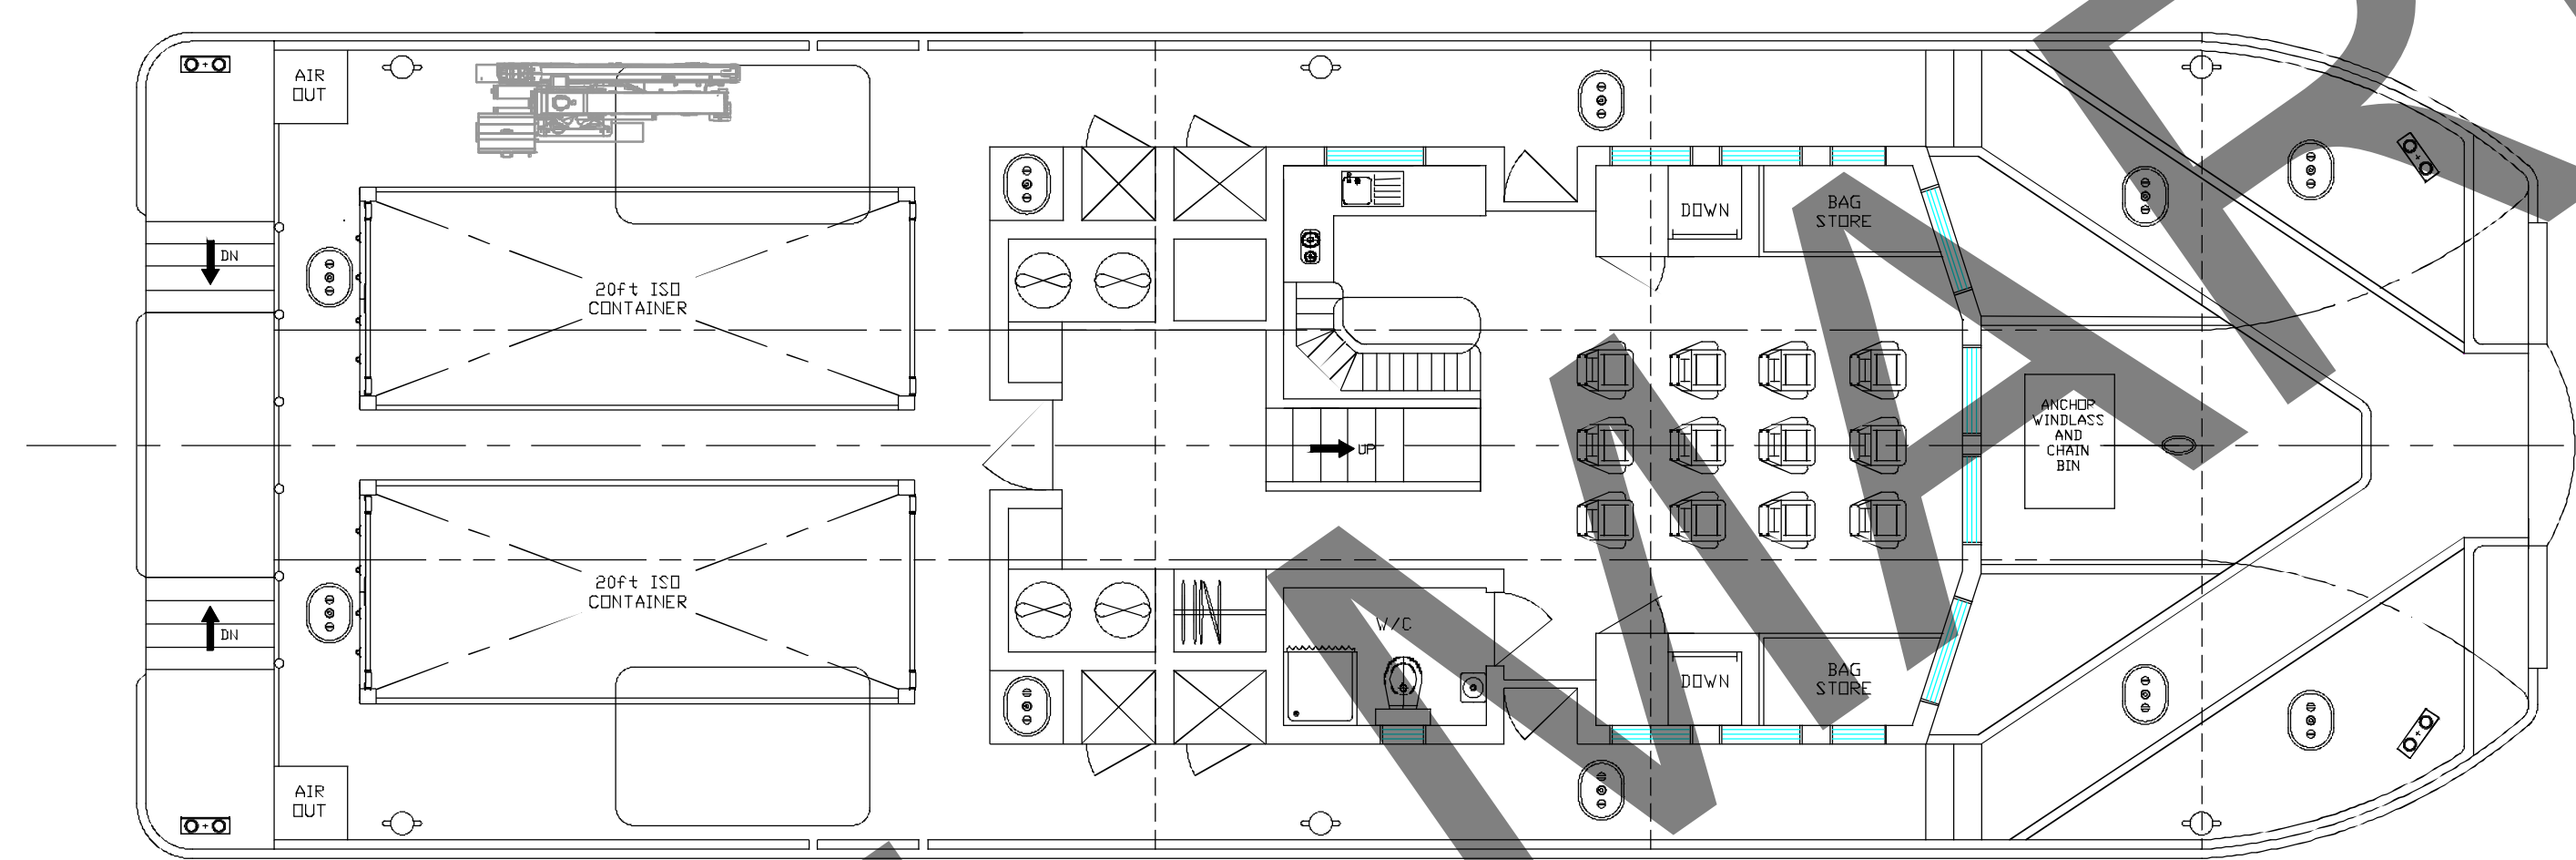


FR 0 ENGINE ROOM FR 9.6 VTB TANK ROOM FR 15 VTB STORE FR 20.8 VTB FORE PEAK

PROFILE VIEW

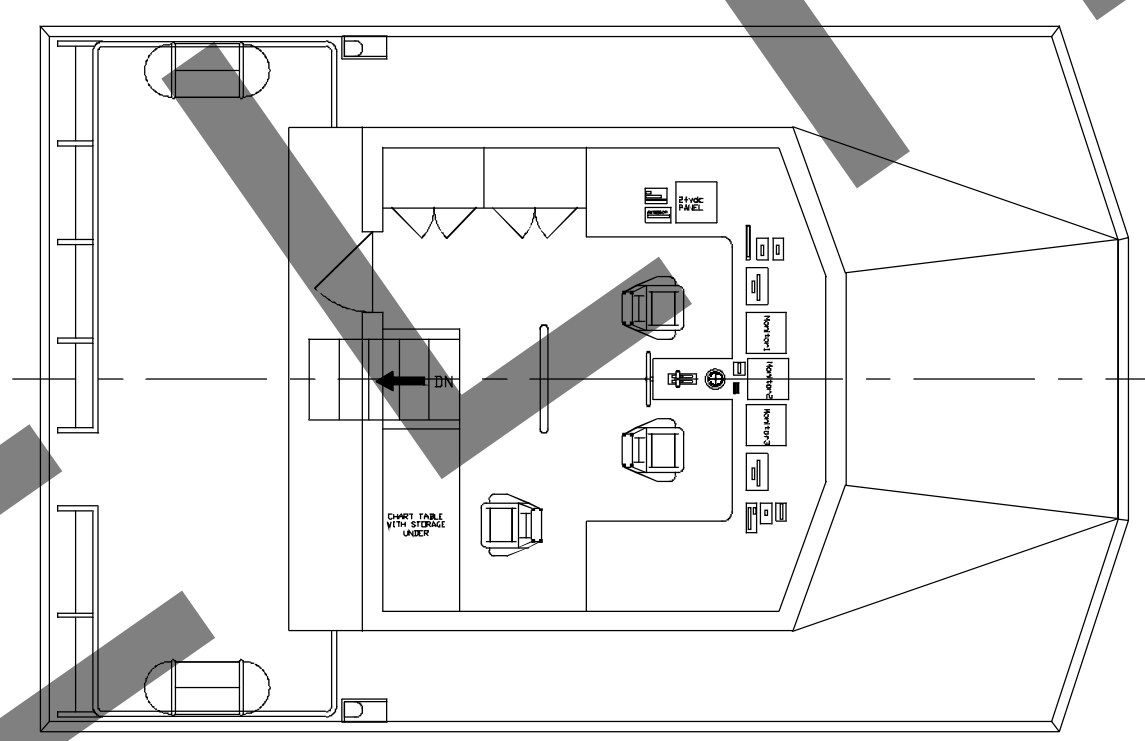

MAIN DECK

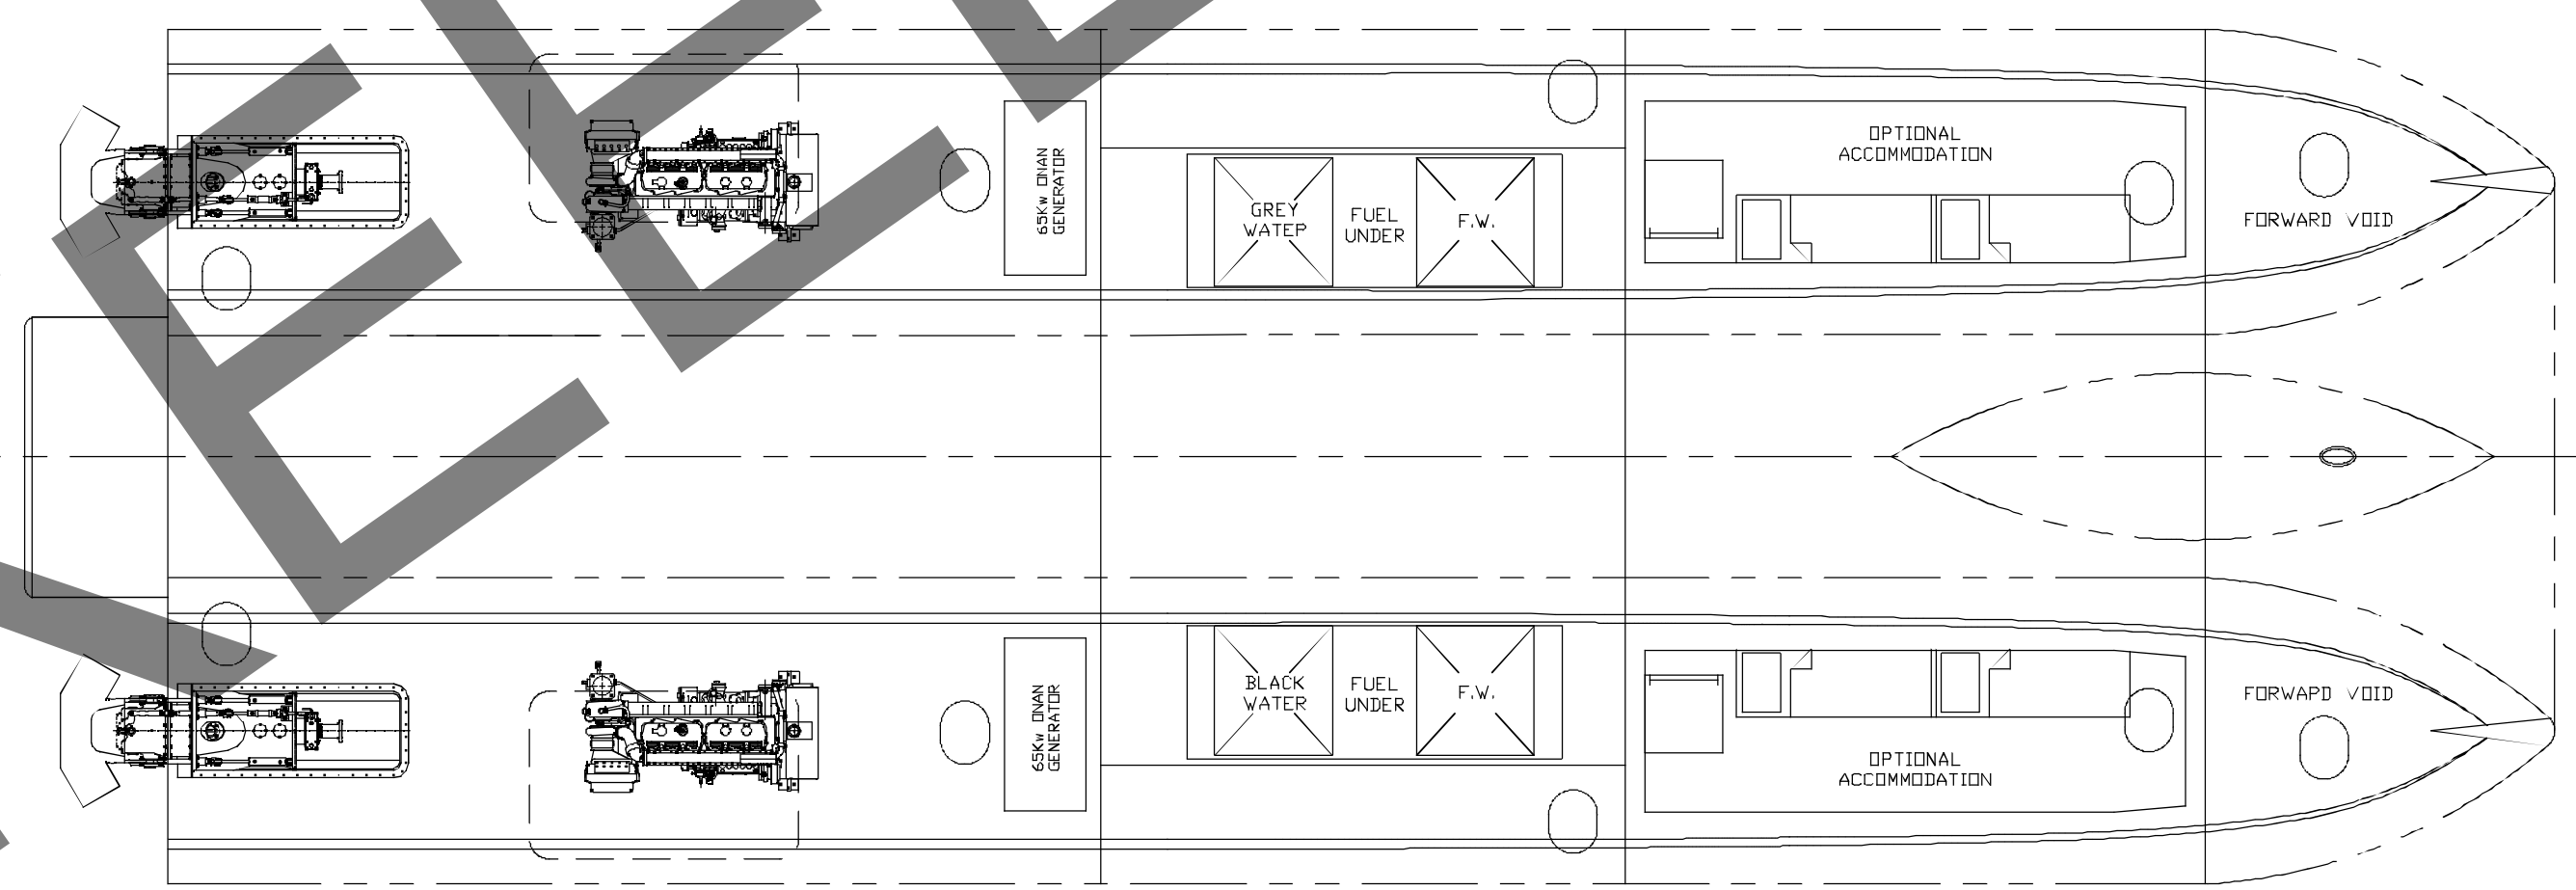

BELOW MAIN DECK

GENERAL PARTICULARS:

LENGTH (OVERALL)	26.6m
LENGTH (BP)	23.25m
BEAM (OVERALL)	9.0m
BEAM (MOULDED)	8.8m
DEPTH (MOULDED)	2.3m
DRAFT	1.4m
SPEED (MAX)	30 Kts

**KEEL MARINE Ltd**  
 NAVAL ARCHITECTS, MARINE ENGINEERS & SURVEYORS

RIDGEWAY OFFICE: PARY UNITS 6-8, BEDFORD RD PETERSFIELD, GU32 3QF UNITED KINGDOM  
 TEL: +44 (0) 1730 268889 FAX: +44 (0) 1730 269361

PROJECT:	24.0m WSV	TITLE:	GENERAL ARRANGEMENT
----------	-----------	--------	---------------------

DRN BY: J.M.	DATE: 10.10.12	SCALE:	SIZE:	DRG. No-:
CHK BY: P.E.W.	DATE: 22.10.12	1:75	A1	9006
APP. BY: APPROVED BY	DATE: XX/XX/XX			ISSUE: P