



PROFILE

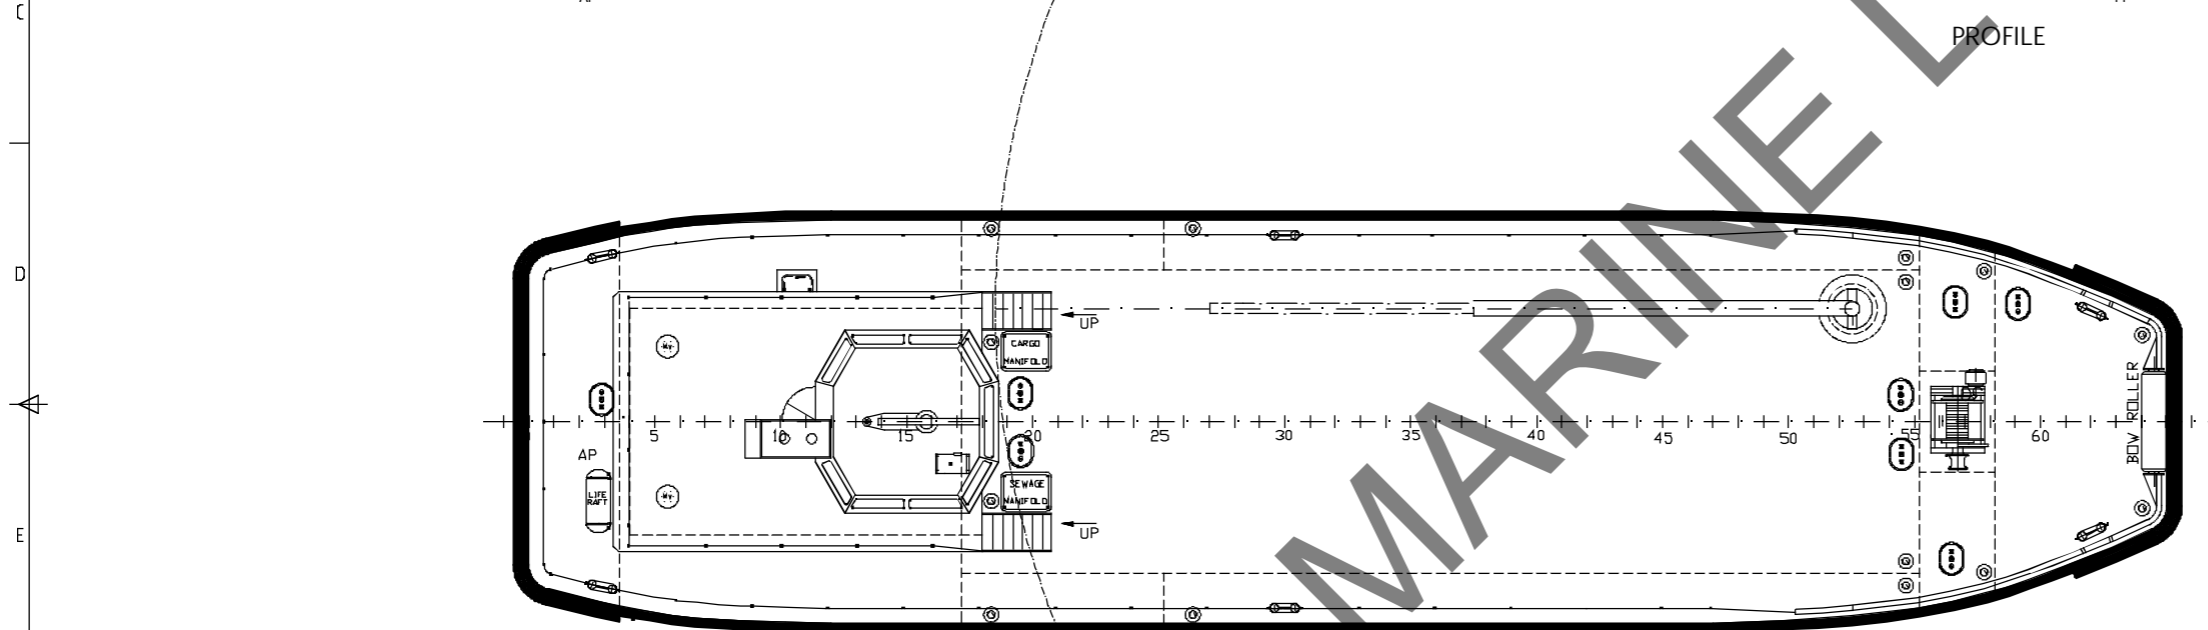


DECK PLAN

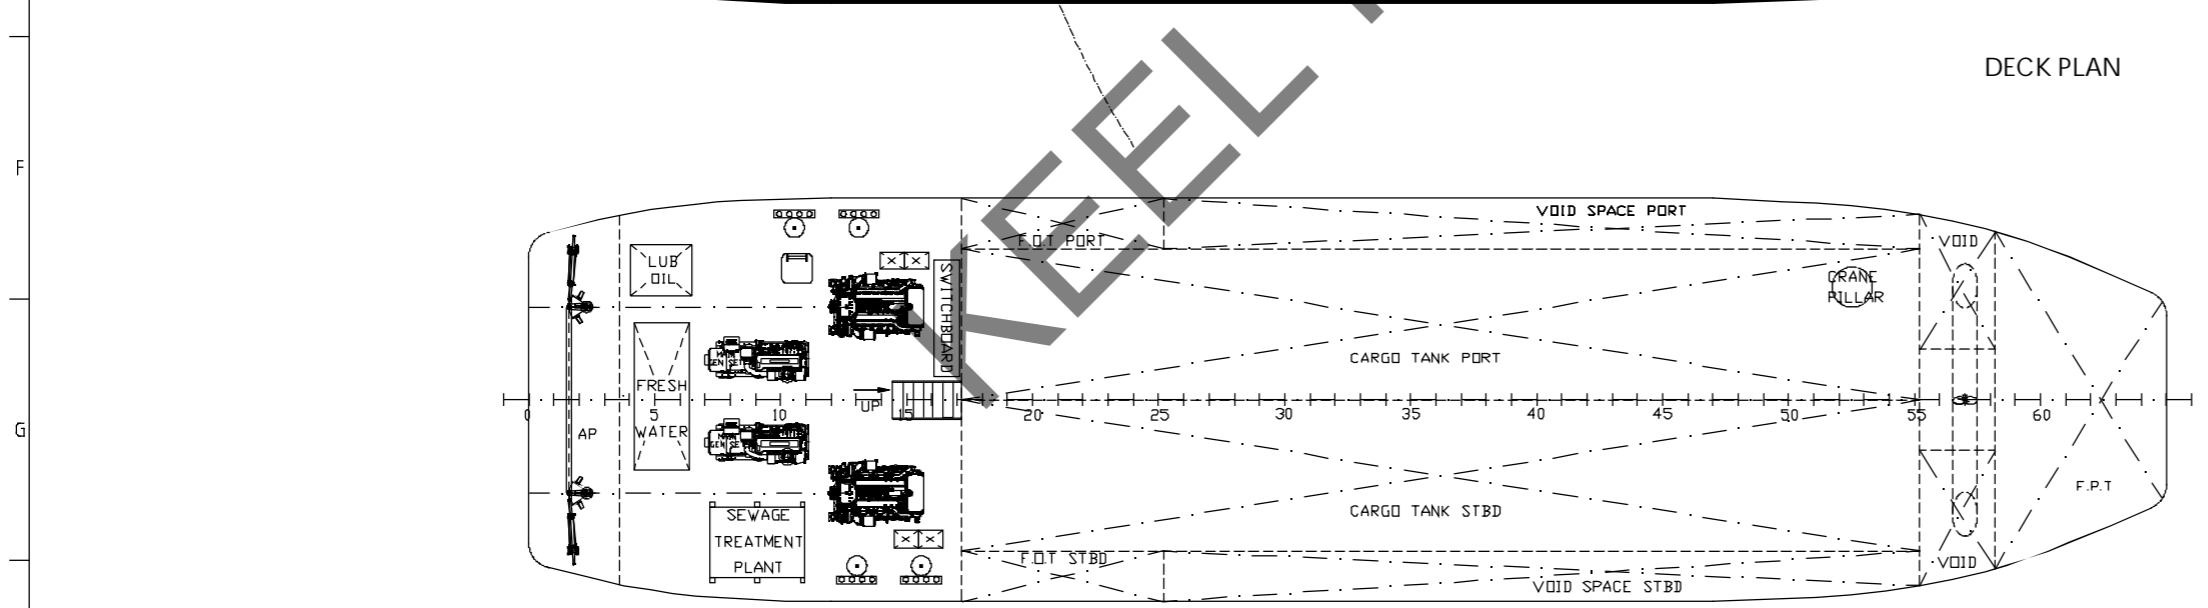


HOLD PLAN

THIS IS A CAD DRG. DO NOT CHANGE BY HAND!		DRG. No.	TITLE:
ISSUE No.	REMARKS		DATE

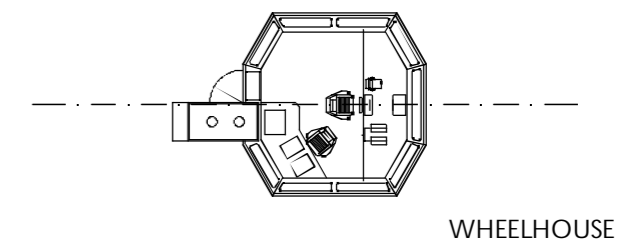


WHEELHOUSE

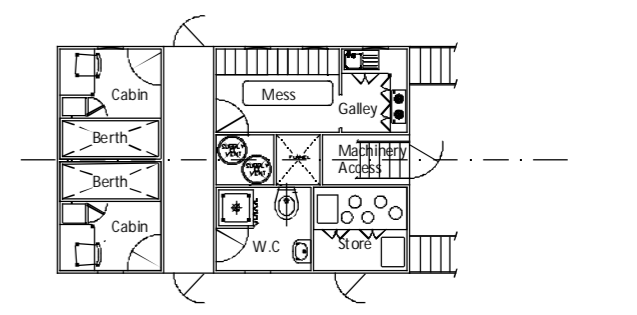

DECK HOUSE

PRINCIPAL PARTICULARS

LENGTH O.A	32.5m
LENGTH B.P	30.5m
BEAM	8.0m
DEPTH	3.0m
MAX. DRAFT	2.2m
LIQUID CARGO	200m3
DECK AREA	100.0m2
CRANE CAPACITY	48.7t.m



KEEL MARINE Ltd
NAVAL ARCHITECTS, MARINE ENGINEERS & SURVEYORS

ROSEWY OFFICE PARK
UNITS 6-8, BELFORD RD
PETERHEAD, G82 3GF
UNITED KINGDOM
TEL: +44 (0) 1738 268899
FAX: +44 (0) 1738 269361

PROJECT: WASTE COLLECTION VESSEL		TITLE: GENERAL ARRANGEMENT	
DRN. B#	RAF	DATE:	25-04-2013
CHK. B#		SCALE:	1:75
APP. B#		SIZE:	A1
		DRG. No.:	9015-001
		ISSUE:	

THIS DRAWING IS THE PROPERTY OF KEEL MARINE LTD AND MUST NOT BE USED, REPRODUCED OR DISTRIBUTED TO ANY THIRD PARTY WITHOUT THE WRITTEN CONSENT OF KEEL MARINE LTD.